


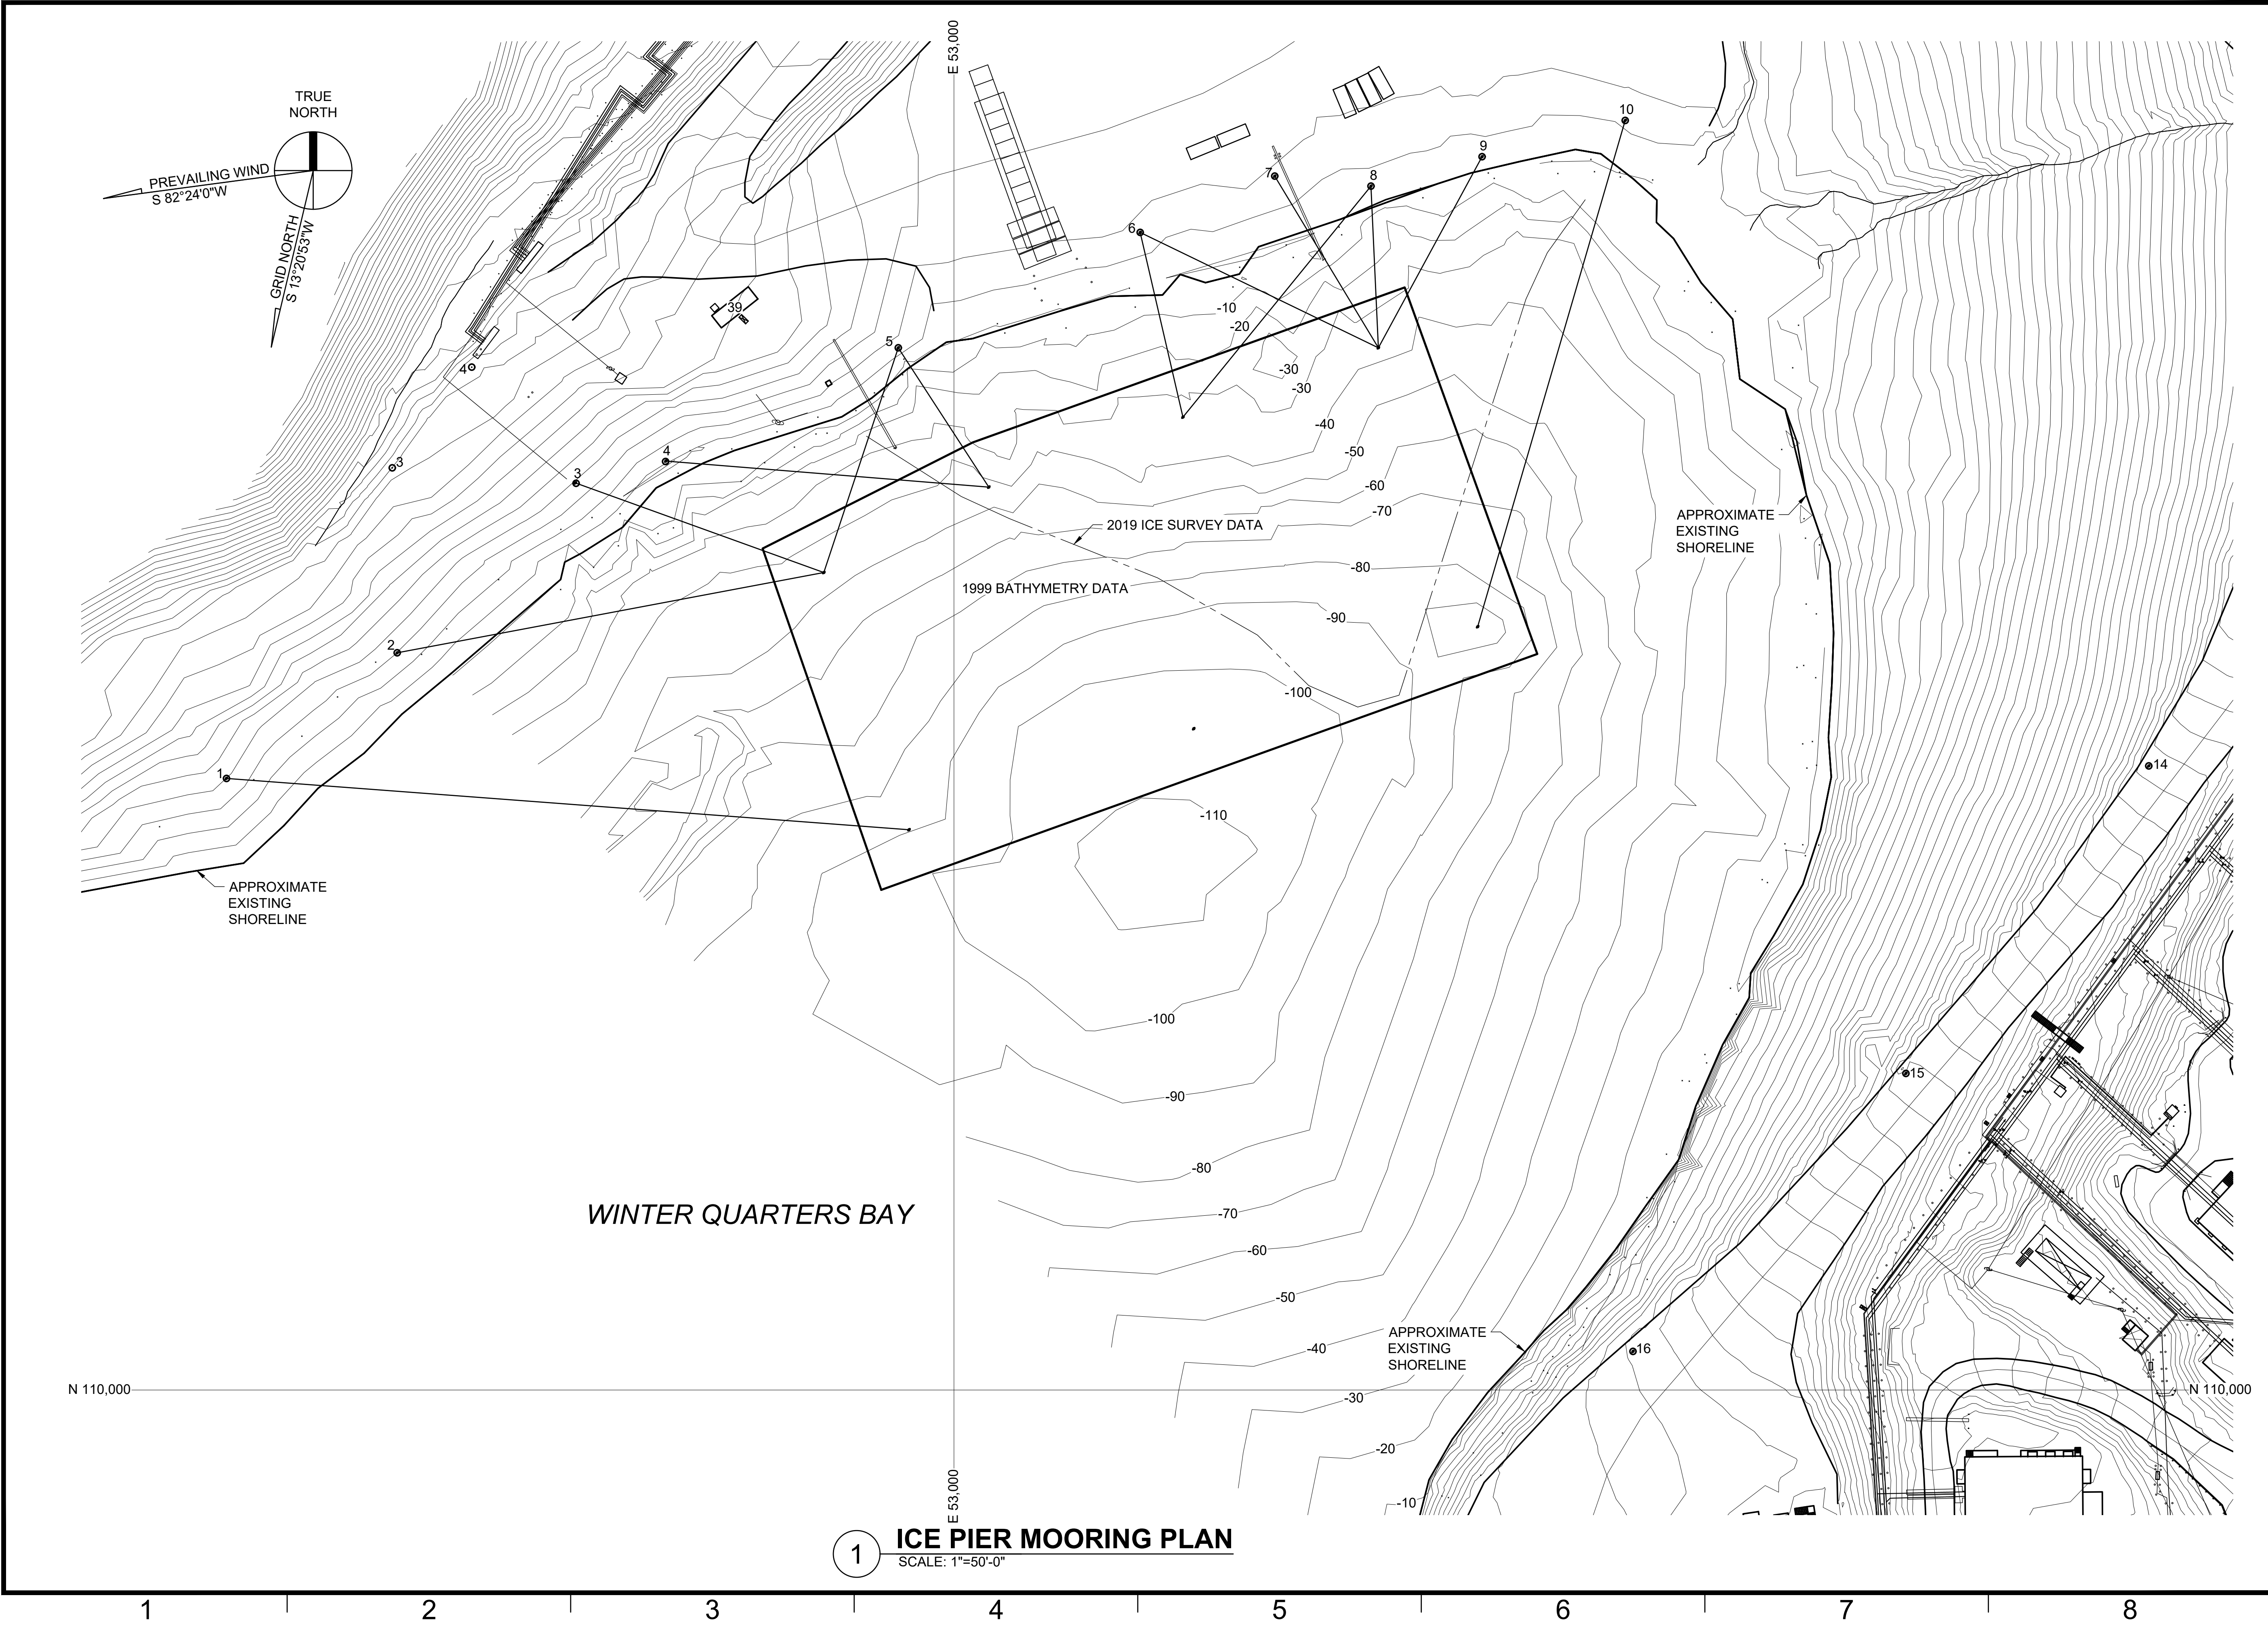




INCHES  
1 2


CENTIMETERS  
1 2 3 4 5 6

NATIONAL SCIENCE  
FOUNDATION  
OFFICE OF POLAR PROGRAMS  
WASHINGTON, D.C. 20540  
CONTRACT OFF: NSFDACS1219442

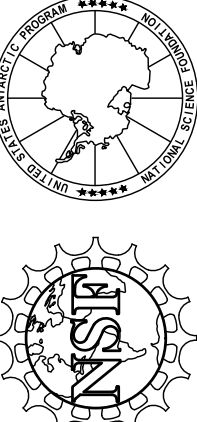

| REV. | DATE       | DESCRIPTION               | DFTG. | APPD. |
|------|------------|---------------------------|-------|-------|
| 0    | 12/09/2021 | APPROVED FOR CONSTRUCTION | RV    | RJT   |

McMURDO STATION  
BUILDING 115 - ICE PIER  
2020-2021 VESSEL MOORING DIAGRAM  
SURVEY

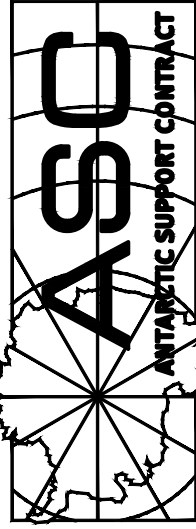

7400 South Tucson Way  
Centennial, Colorado  
80112-3938 USA  
303-790-8606  
800-688-8606

PROJECT NUMBER:  
121201MCM115C-101-R0

FILE NAME:  
121201MCM115C-101-R0

DESIGNED BY: R. VULCAN

DRAWN BY: R. TURNER

DATE CREATED: 12/02/2021

SHEET TITLE:  
ICE PIER MOORING PLAN



SHEET NUMBER:  
**C-101**


D

C

B

A

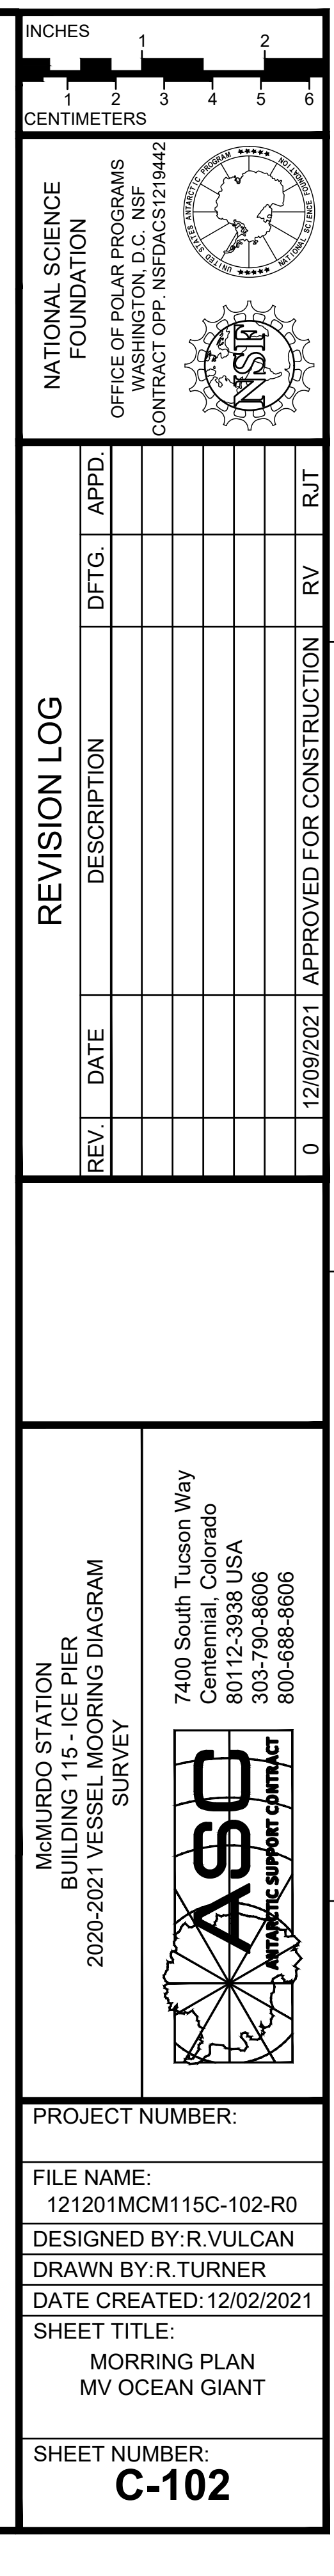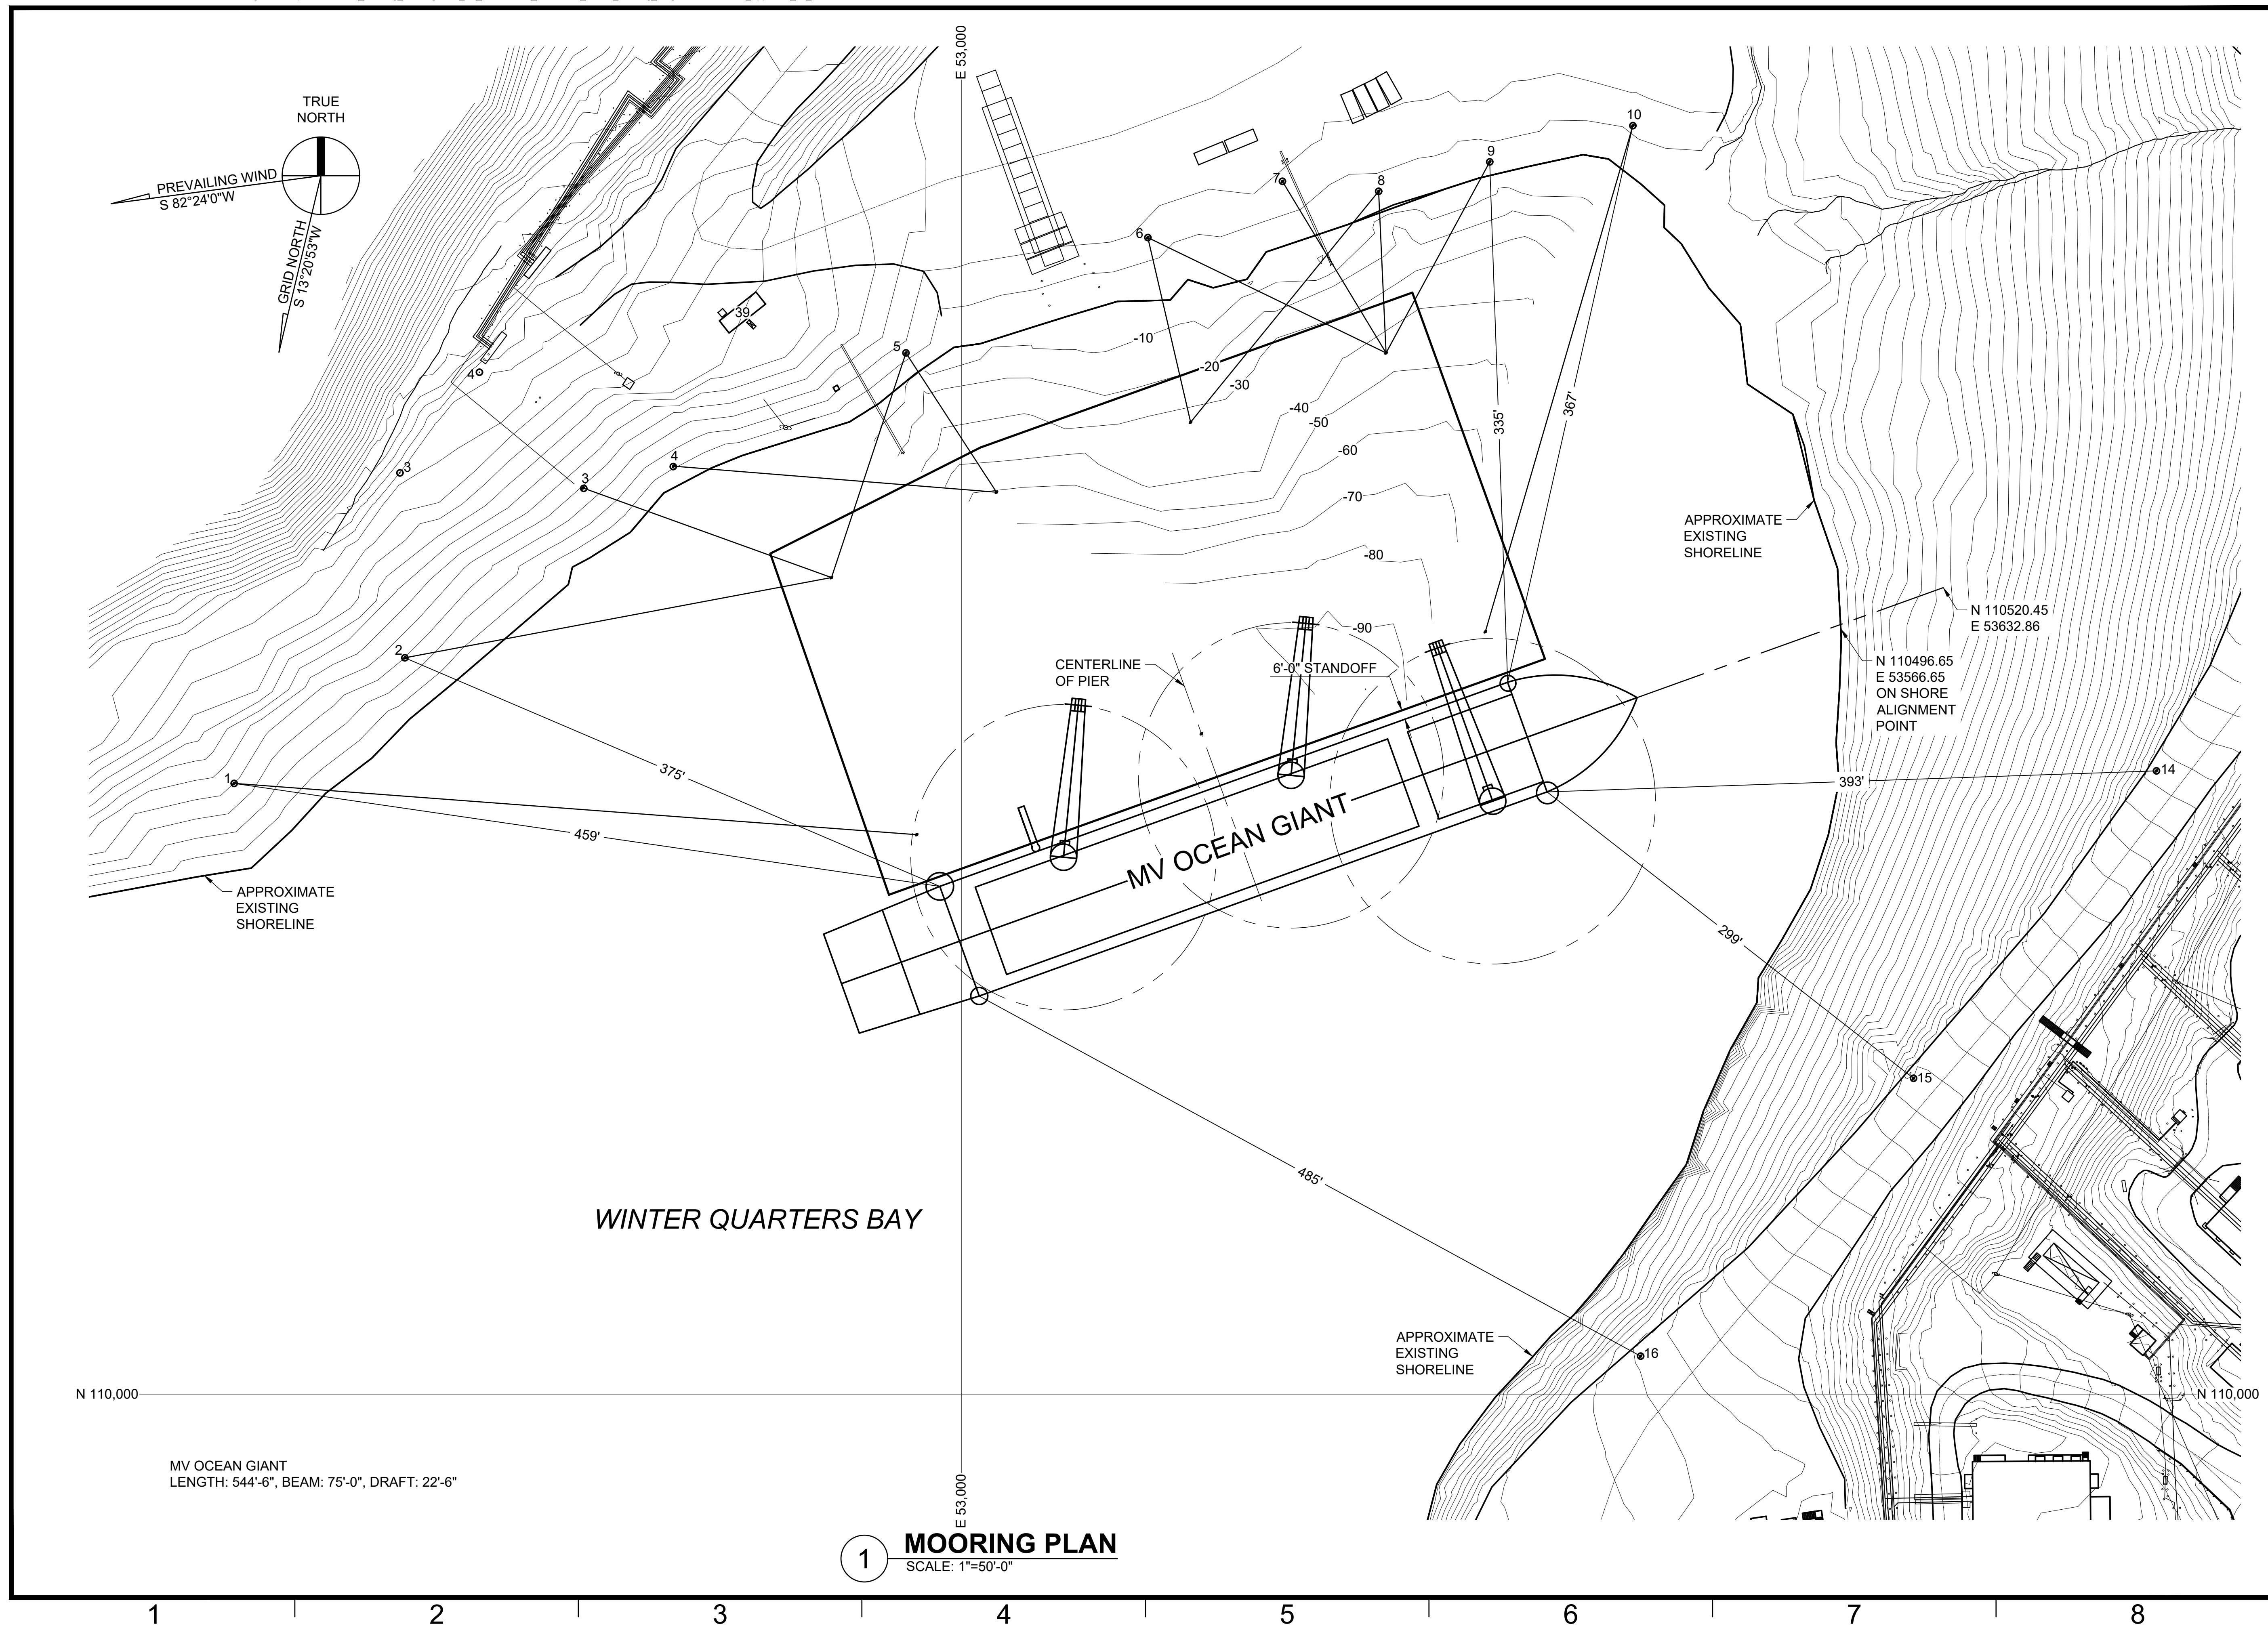

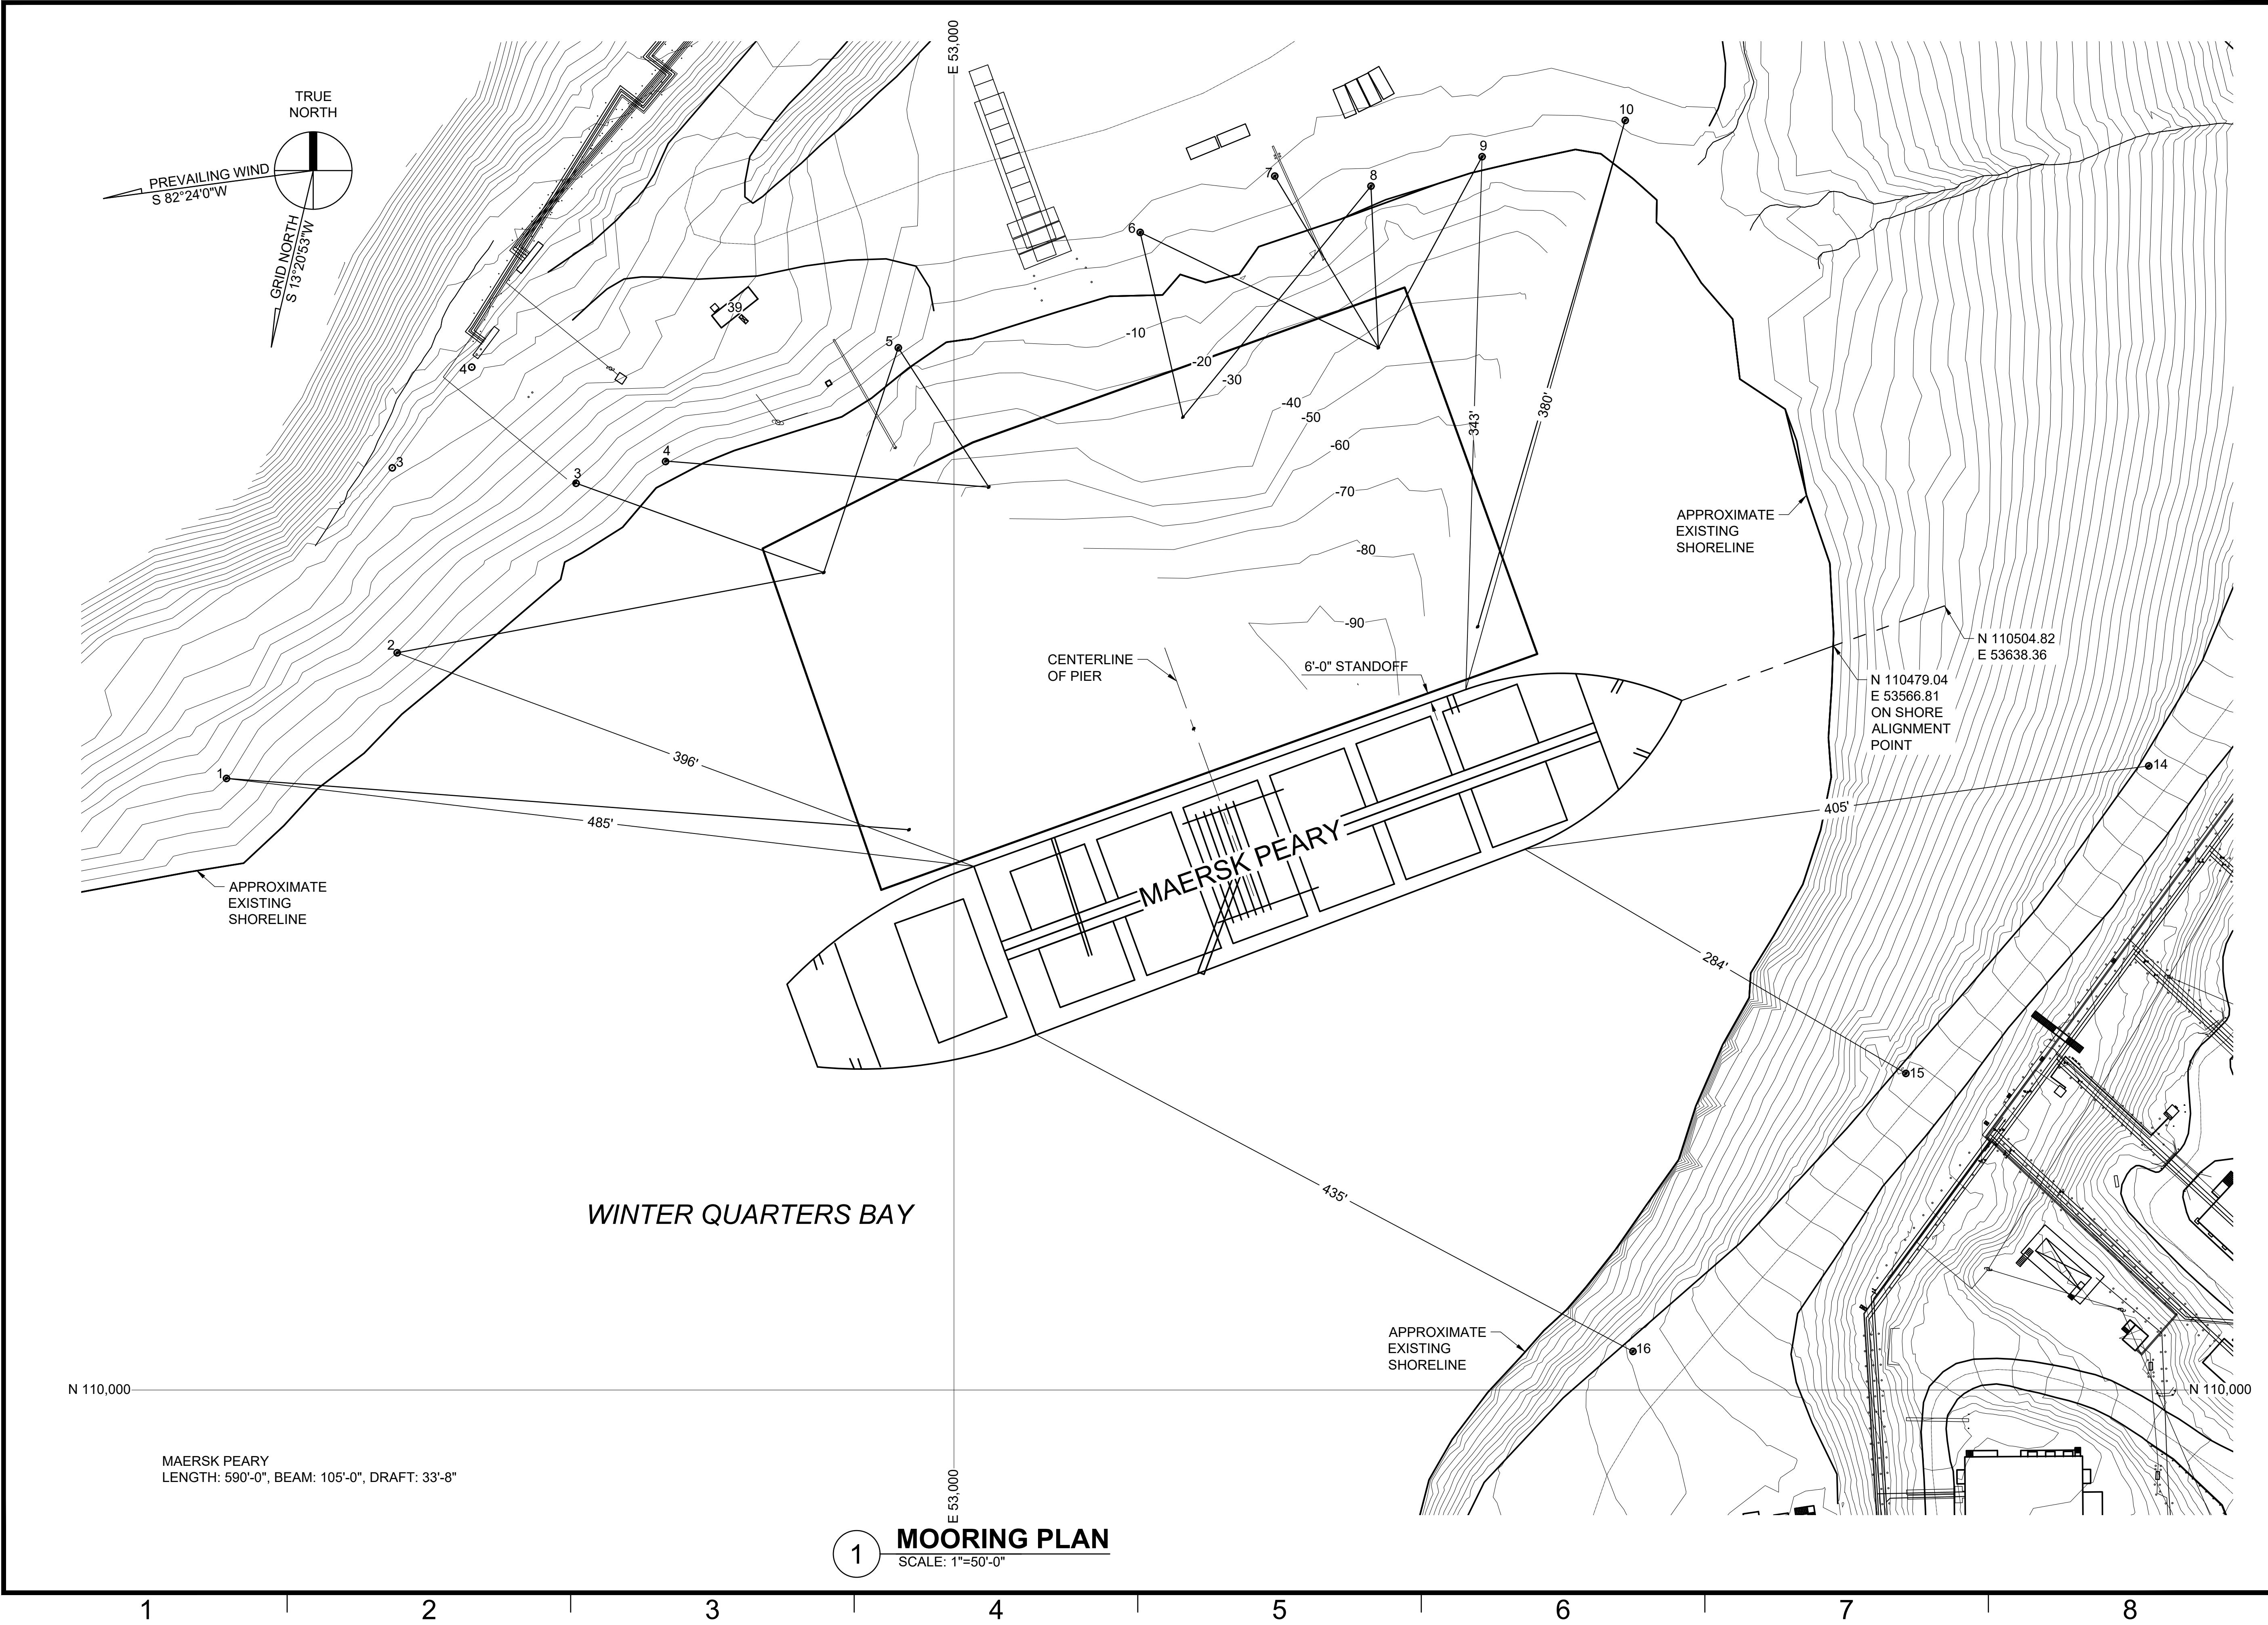

INCHES  
1 2 3 4 5 6

CENTIMETERS  
1 2 3 4 5 6

NATIONAL SCIENCE  
FOUNDATION

OFFICE OF POLAR PROGRAMS  
WASHINGTON, D.C. 20540  
CONTRACT OFF: NSFDACS1219442

REVISION LOG

| REV. | DATE       | DESCRIPTION               | DFTG. | APPD. |
|------|------------|---------------------------|-------|-------|
| 0    | 12/09/2021 | APPROVED FOR CONSTRUCTION | RV    | RJT   |

McMURDO STATION  
BUILDING 115 - ICE PIER  
2020-2021 VESSEL MOORING DIAGRAM  
SURVEY

ATMOSPHERIC SUPPORT CONTACT

7400 South Tucson Way  
Centennial, Colorado  
80112-3938 USA  
303-790-8606  
800-688-8606

PROJECT NUMBER:  
121201MCM115C-103-R0

FILE NAME:  
121201MCM115C-103-R0

DESIGNED BY: R.VULCAN

DRAWN BY: R.TURNER

DATE CREATED: 12/02/2021

SHEET TITLE:  
MORRING PLAN  
MAERSK PEARY

SHEET NUMBER:  
**C-103**


A

B

C


D



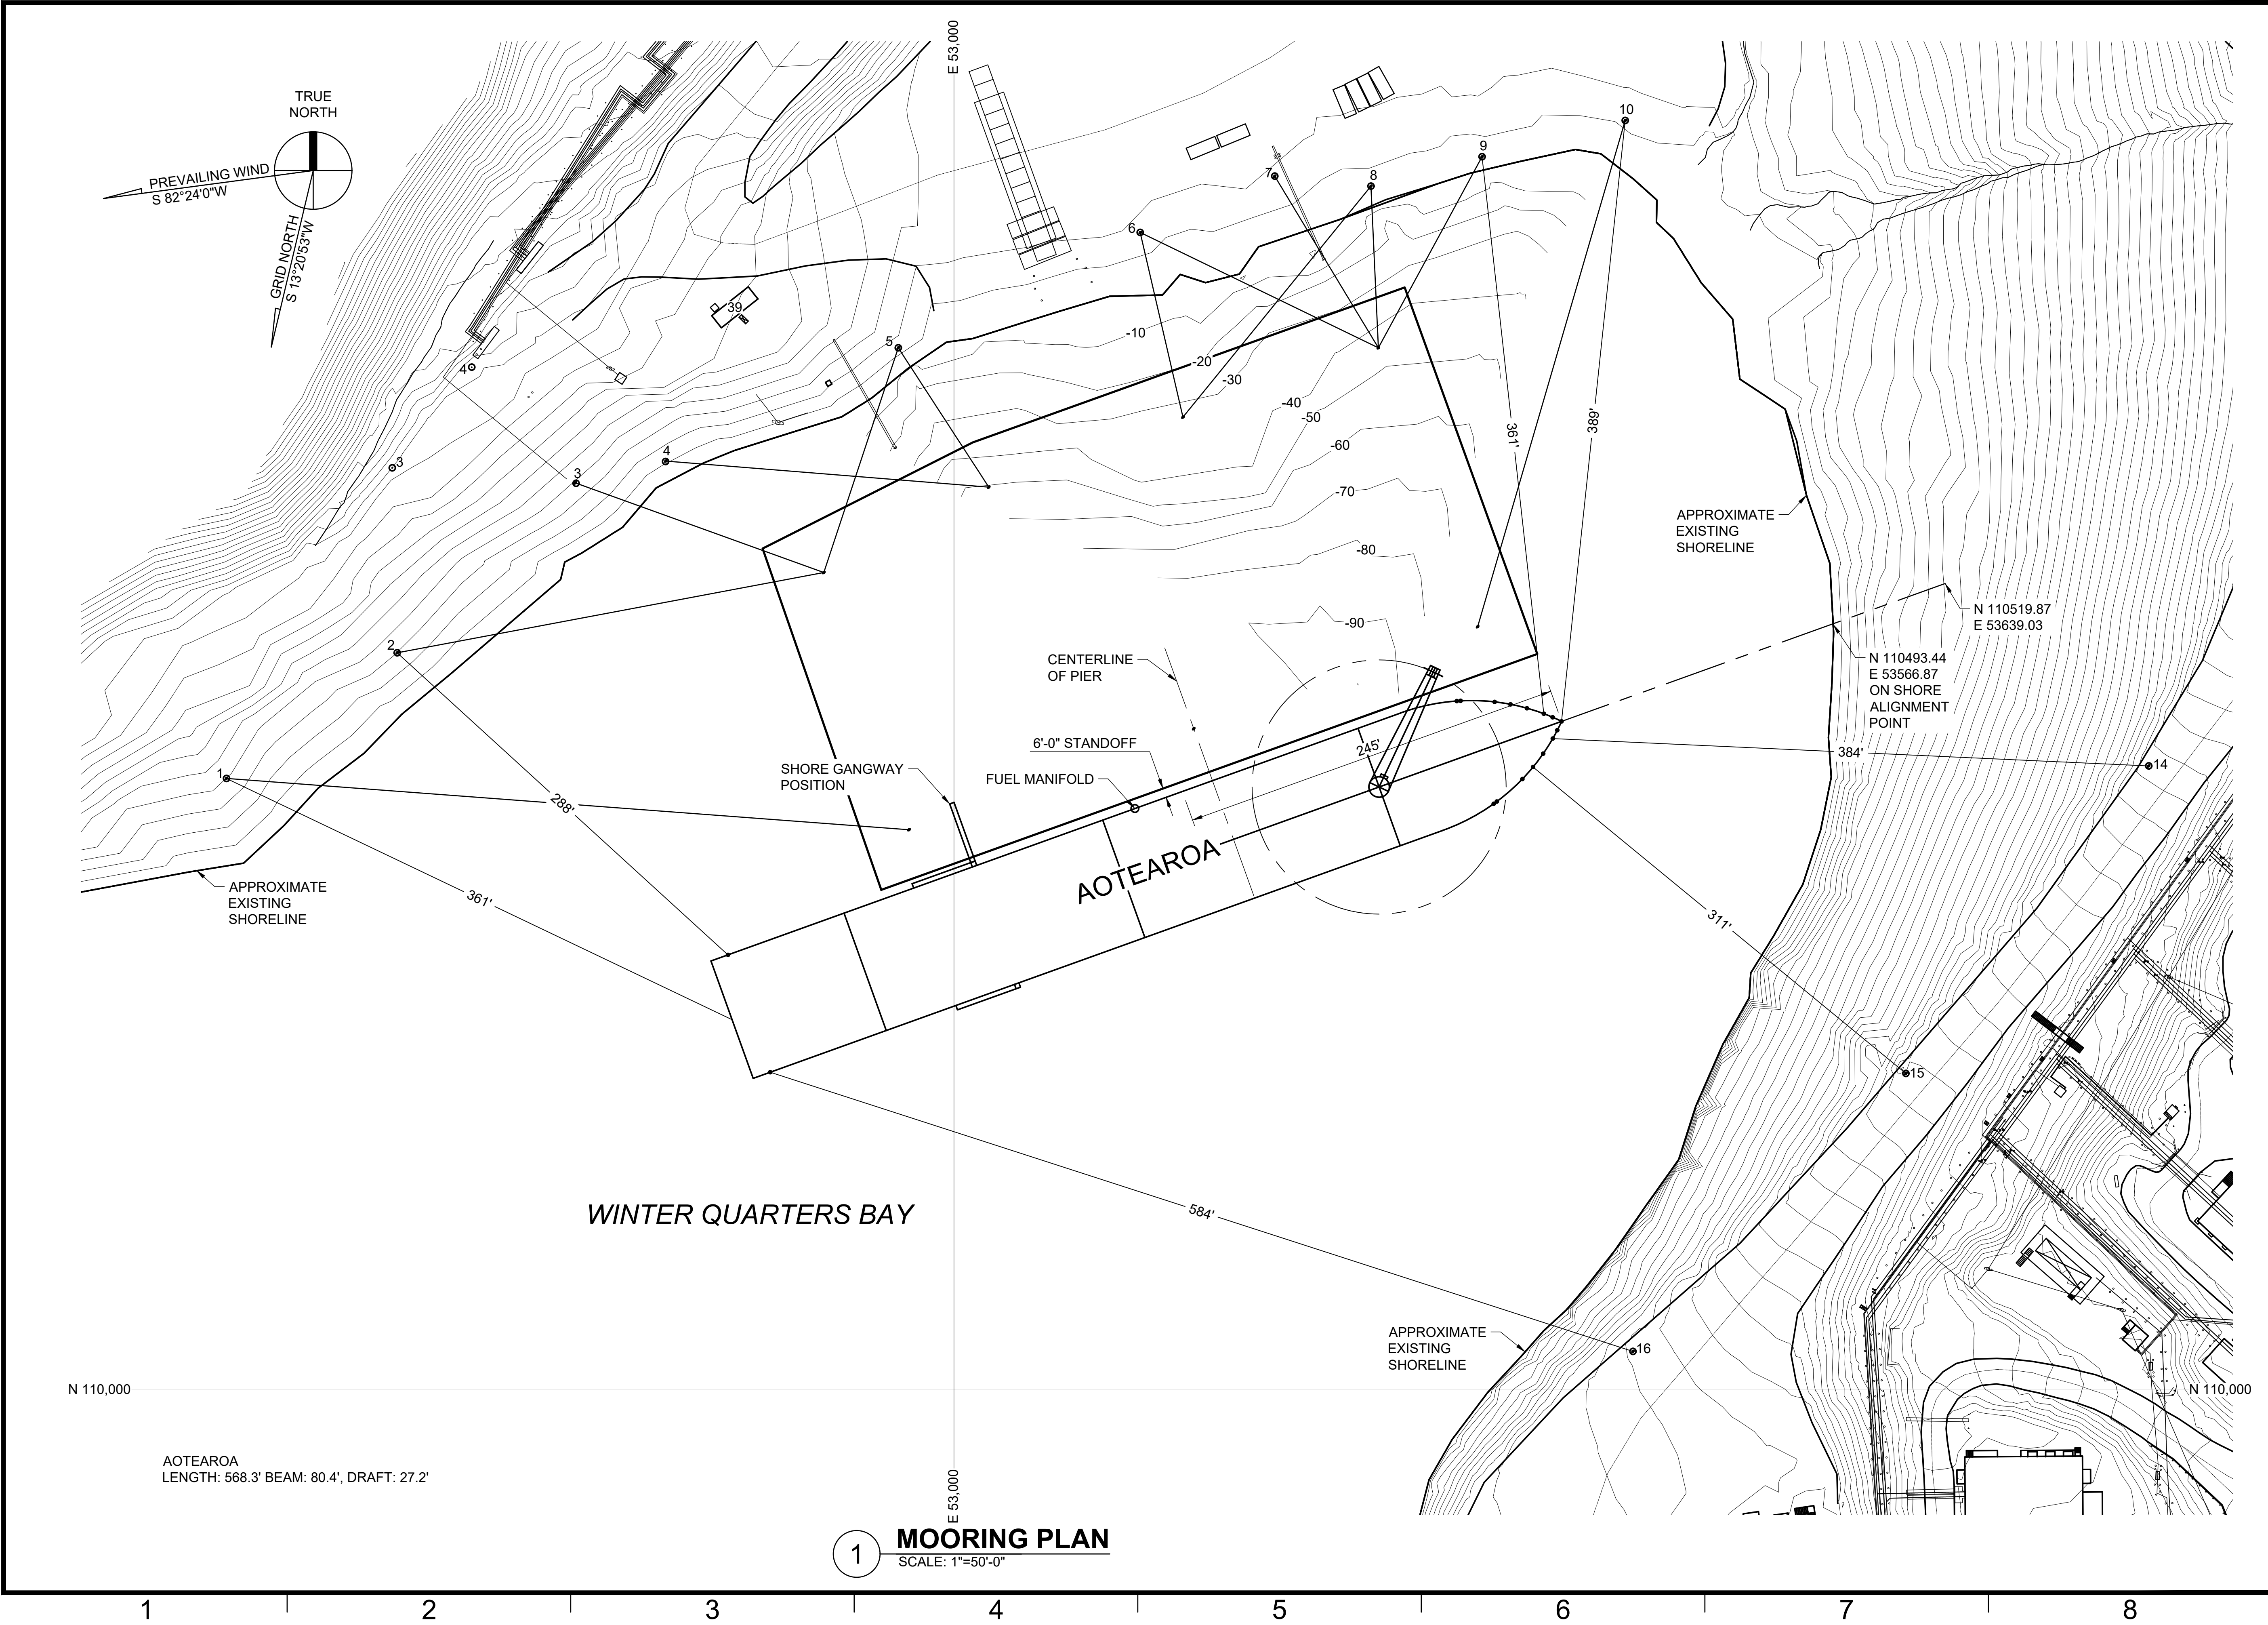

INCHES  
1 2  
CENTIMETERS  
1 2 3 4 5 6


NATIONAL SCIENCE  
FOUNDATION  
OFFICE OF POLAR PROGRAMS  
WASHINGTON, D.C. 20540  
CONTRACT OFF: NSFDACS1219442

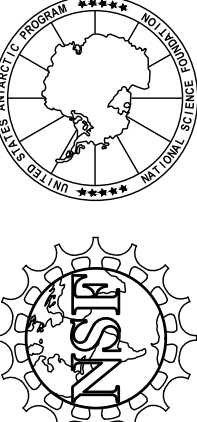

REVISION LOG

| REV. | DATE       | DESCRIPTION               | DFTG. | APPD. |
|------|------------|---------------------------|-------|-------|
| 0    | 12/09/2021 | APPROVED FOR CONSTRUCTION | RV    | RJT   |

McMURDO STATION  
BUILDING 115 - ICE PIER  
2020-2021 VESSEL MOORING DIAGRAM  
SURVEY

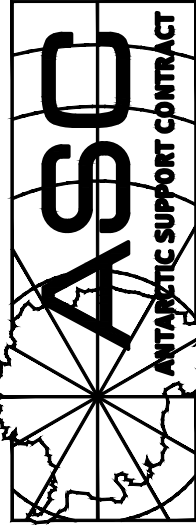

7400 South Tucson Way  
Centennial, Colorado  
80112-3938 USA  
303-790-8606  
800-688-6606

PROJECT NUMBER:  
121201MCM115C-105-R0

FILE NAME:  
121201MCM115C-105-R0

DESIGNED BY: R.VULCAN

DRAWN BY: R.TURNER

DATE CREATED: 12/02/2021

SHEET TITLE:  
MOORING PLAN  
AOTEAROA

SHEET NUMBER:  
**C-105**

A

B

C

D